

AREAS:	
HOUSE:	113.37sqm
PORCH:	5.76sqm
CARPORT:	35.74sqm
ALFRESCO:	30.25sqm
STORE:	7.02sqm
<b>TOTAL AREA:</b>	<b>192.14sqm</b>

FLOOR PLAN (OPTION 1) SCALE 1:100

DRAWINGS FOR



DRAWINGS BY



A division of ThreeSixtyDegrees Australia Pty Ltd

1300 05 06 03

info@360dg.com.au Suite 4, 631 Logan Road  
www.360dg.com.au Greenslopes, QLD 4120

Servicing all states and territories Australia-wide

THREESIXTYDEGREES HAS THE INTELLECTUAL COPYRIGHT & OWNERSHIP OF THESE DRAWINGS AND ANY REPRODUCTION IS STRICTLY PROHIBITED WITHOUT WRITTEN CONSENT. ALL RIGHTS RESERVED. © 2012 THREESIXTYDEGREES AUSTRALIA PTY LTD QLD - BSA LICENCE NO. 1125616 VIC - REG. BUILDING PRACT. NO. DP-AD 14287 TAS - ACCREDITATION - CC55680

REV	COMMENTS	DATE	DRWN
A	FLOOR PLAN FOR REVIEW	08/01/13	JM

PROJECT THE REDDELL - COMPLIANT

CLIENT H&M TRACEY

LOT DESCRIPTION LOT <> ON RP <>







ADDRESS No. <> STREET <> SUBURB <> P'CODE <> STATE <>

DRAWN JM PLOT DATE 08/01/13

DRAWING REFERENCE No. 00-000

PROJECT NORTH SHEET No. 01 / 02

HOUSE TYPE: THE REDDELL - COMPLIANT

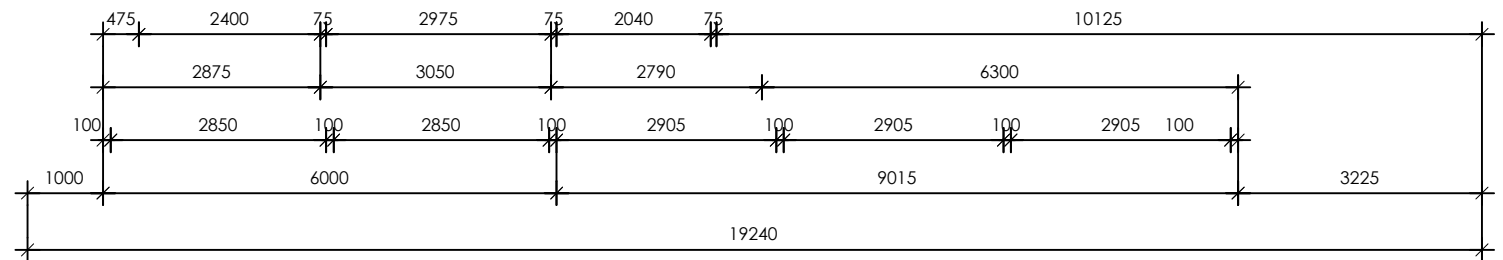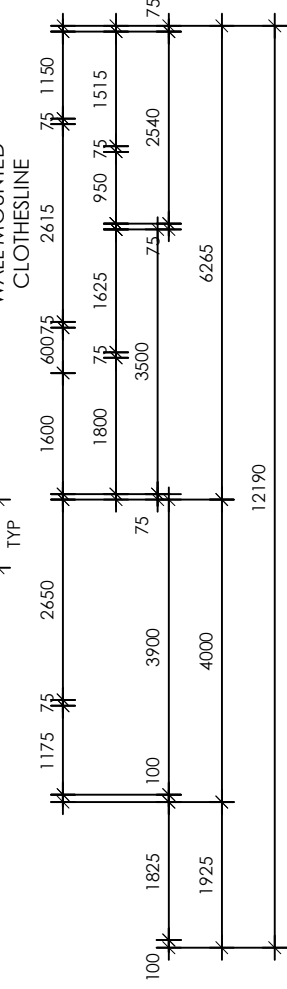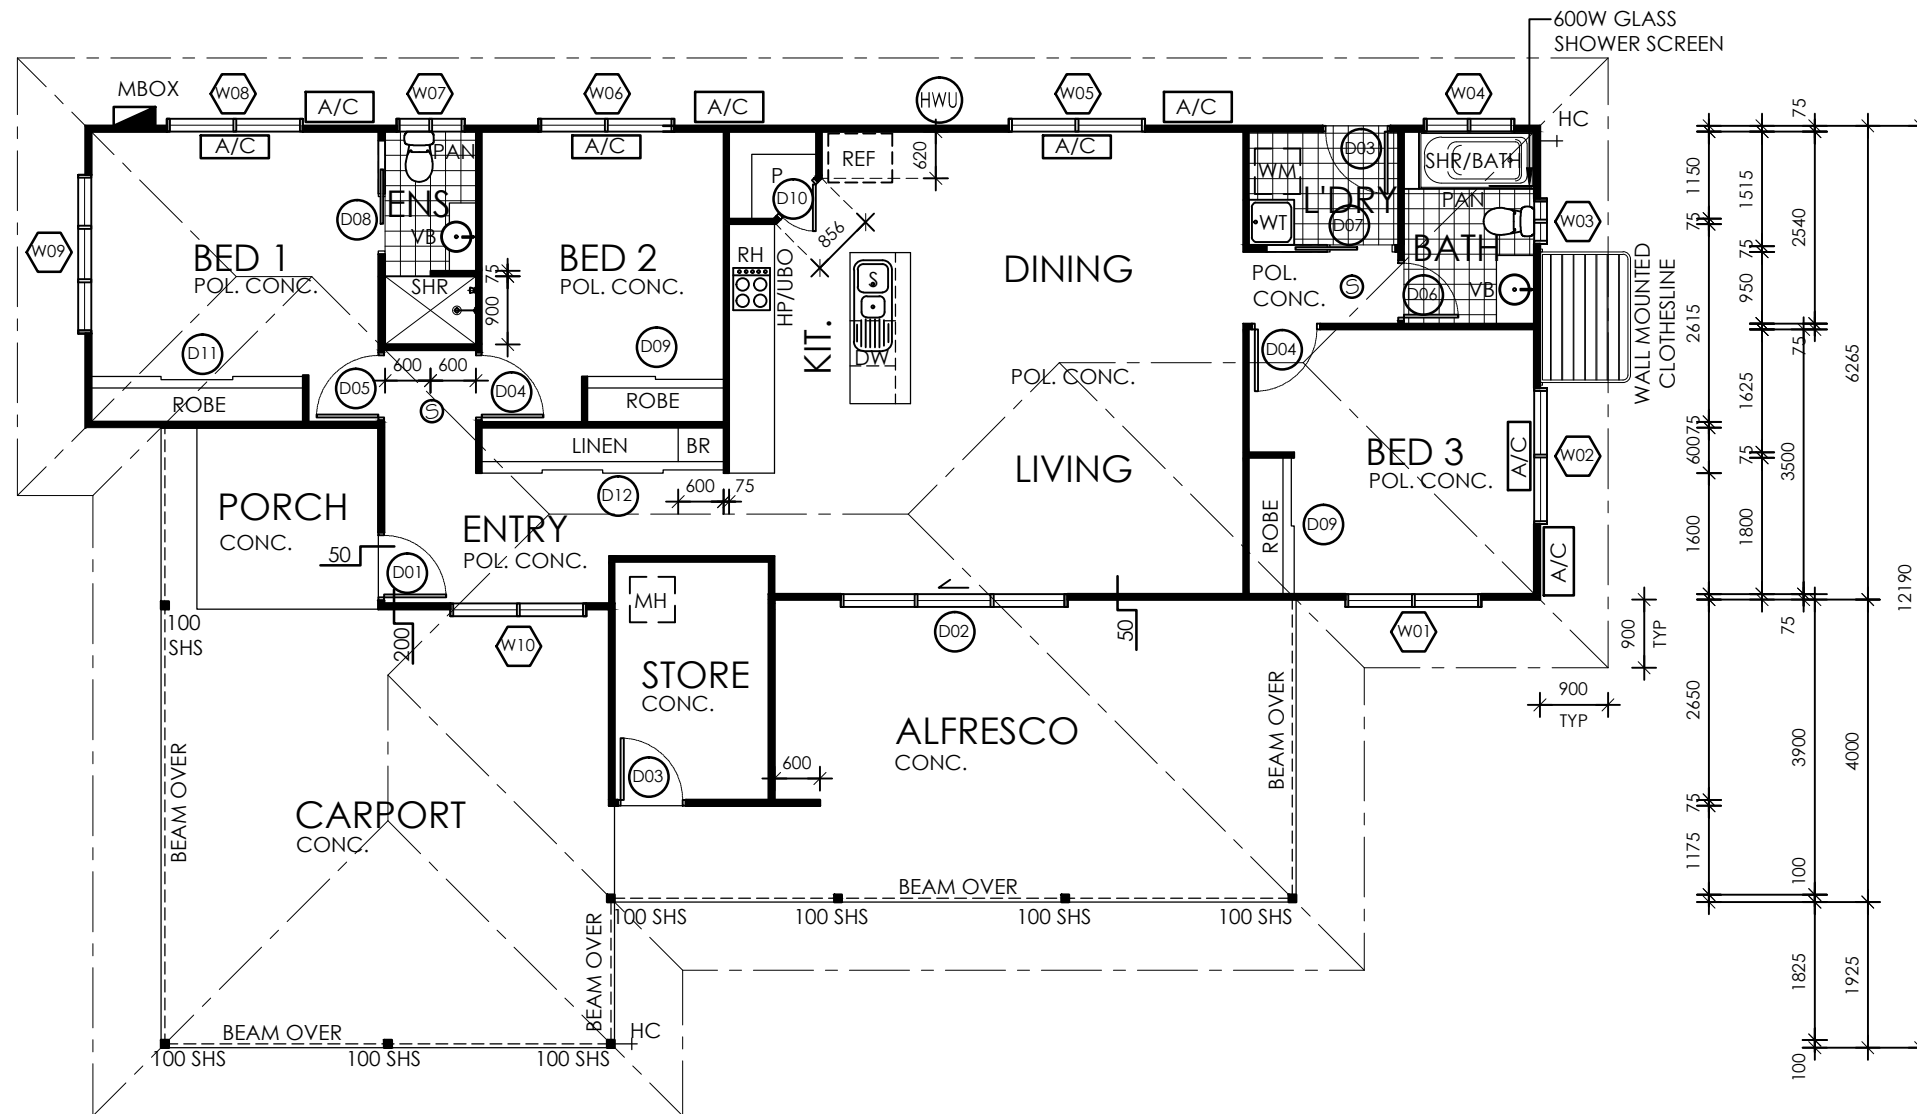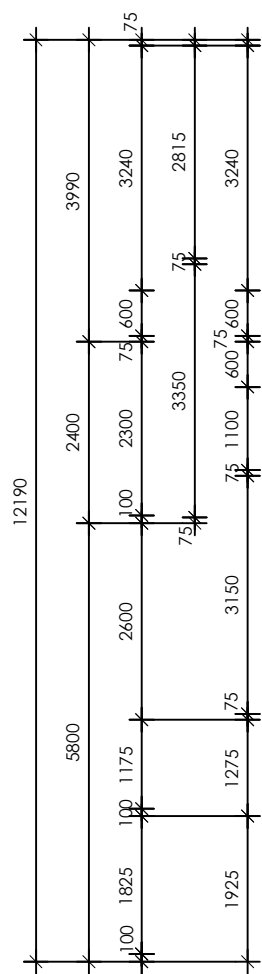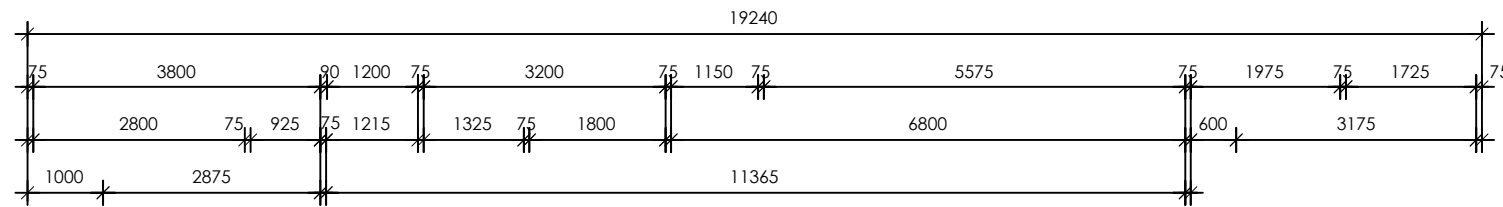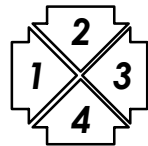

AREAS:	
HOUSE:	111.09sqm
PORCH:	5.76sqm
CARPORT:	35.74sqm
ALFRESCO:	30.25sqm
STORE:	7.02sqm
<b>TOTAL AREA:</b>	<b>189.86sqm</b>

**FLOOR PLAN (OPTION 2)** SCALE 1:100

DRAWINGS FOR



DRAWINGS BY



A division of ThreeSixtyDegrees Australia Pty Ltd

**1300 05 06 03**

info@360dg.com.au Suite 4, 631 Logan Road  
www.360dg.com.au Greenslopes, QLD 4120

Servicing all states and territories Australia-wide

THREESIXTYDEGREES HAS THE INTELLECTUAL COPYRIGHT & OWNERSHIP OF THESE DRAWINGS AND ANY REPRODUCTION IS STRICTLY PROHIBITED WITHOUT WRITTEN CONSENT. ALL RIGHTS RESERVED.  
© 2012 THREESIXTYDEGREES AUSTRALIA PTY LTD  
QLD - BSA LICENCE NO. 1125616  
VIC - REG. BUILDING PRACT. NO. DP-AD 14287  
TAS - ACCREDITATION - CC55680

REV	COMMENTS	DATE	DRWN
A	FLOOR PLAN FOR REVIEW	08/01/13	JM

PROJECT	
THE REDDELL - COMPLIANT	
CLIENT	
H&M TRACEY	
LOT DESCRIPTION	
LOT <> ON RP <>	
ADDRESS	
No. <>	
STREET <>	
SUBURB <>	
P'CODE <>	STATE <>

DRAWN	PLOT DATE
JM	08/01/13

DRAWING REFERENCE No.  
**00-000**

PROJECT NORTH	SHEET No.
	02 / 02