
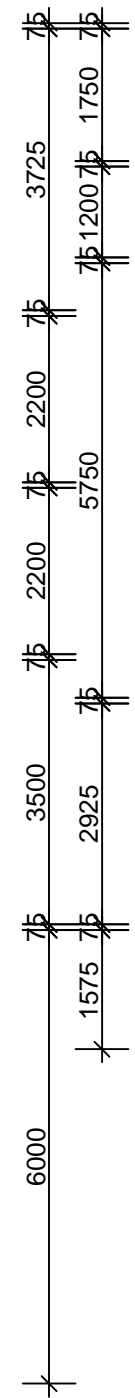


ELEVATION 1
Scale 1:100

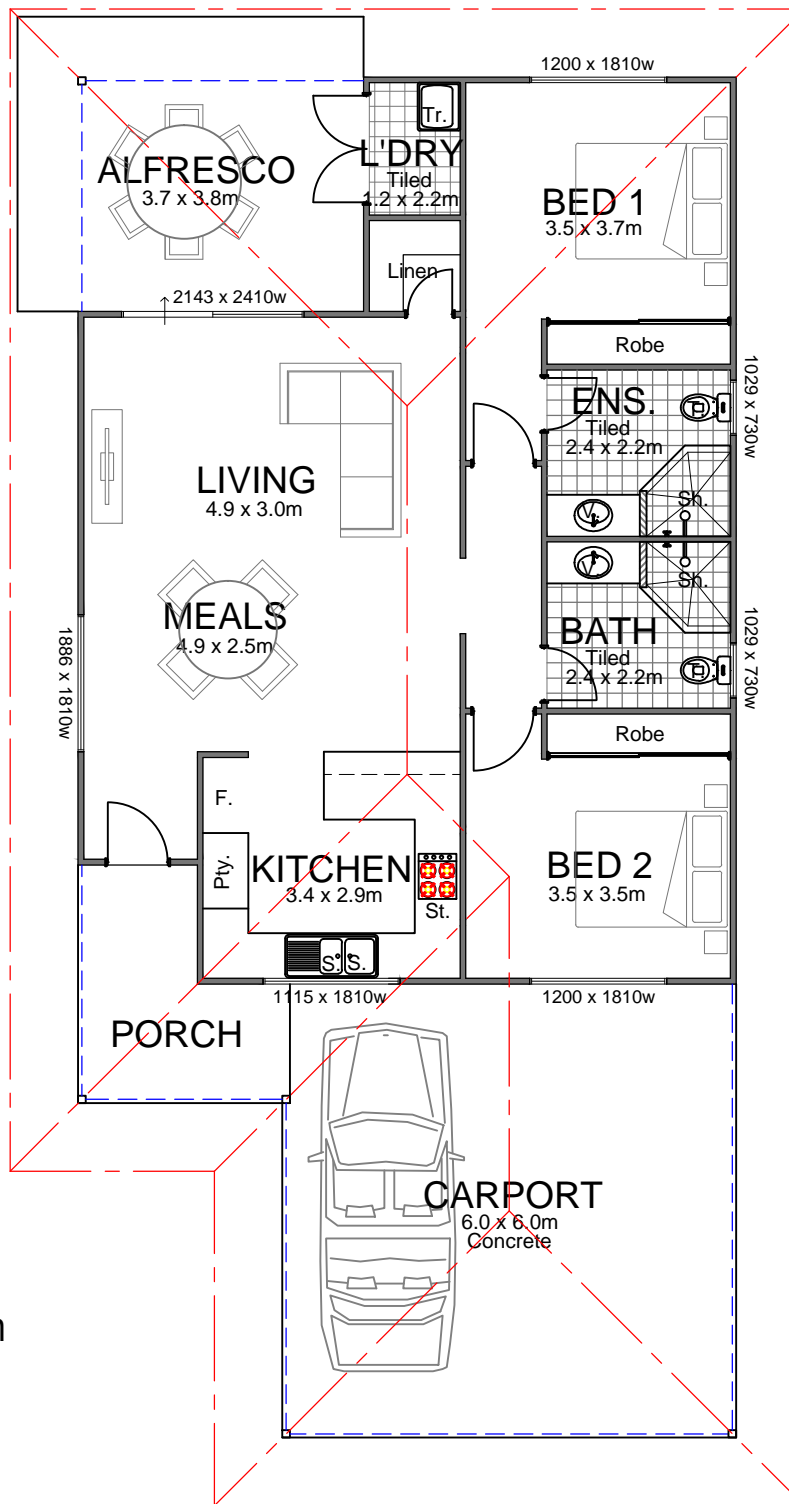

-THE ALLURE-

NOTES

| | |
|-----------------|----------------------|
| Main Residence | |
| Slab area - | 90.22m ² |
| Verandah area - | 24.73m ² |
| Carport area - | 35.84m ² |
| Roof area - | 195.95m ² |

FLOOR PLAN

Scale 1:100

