


FRONT ELEVATION

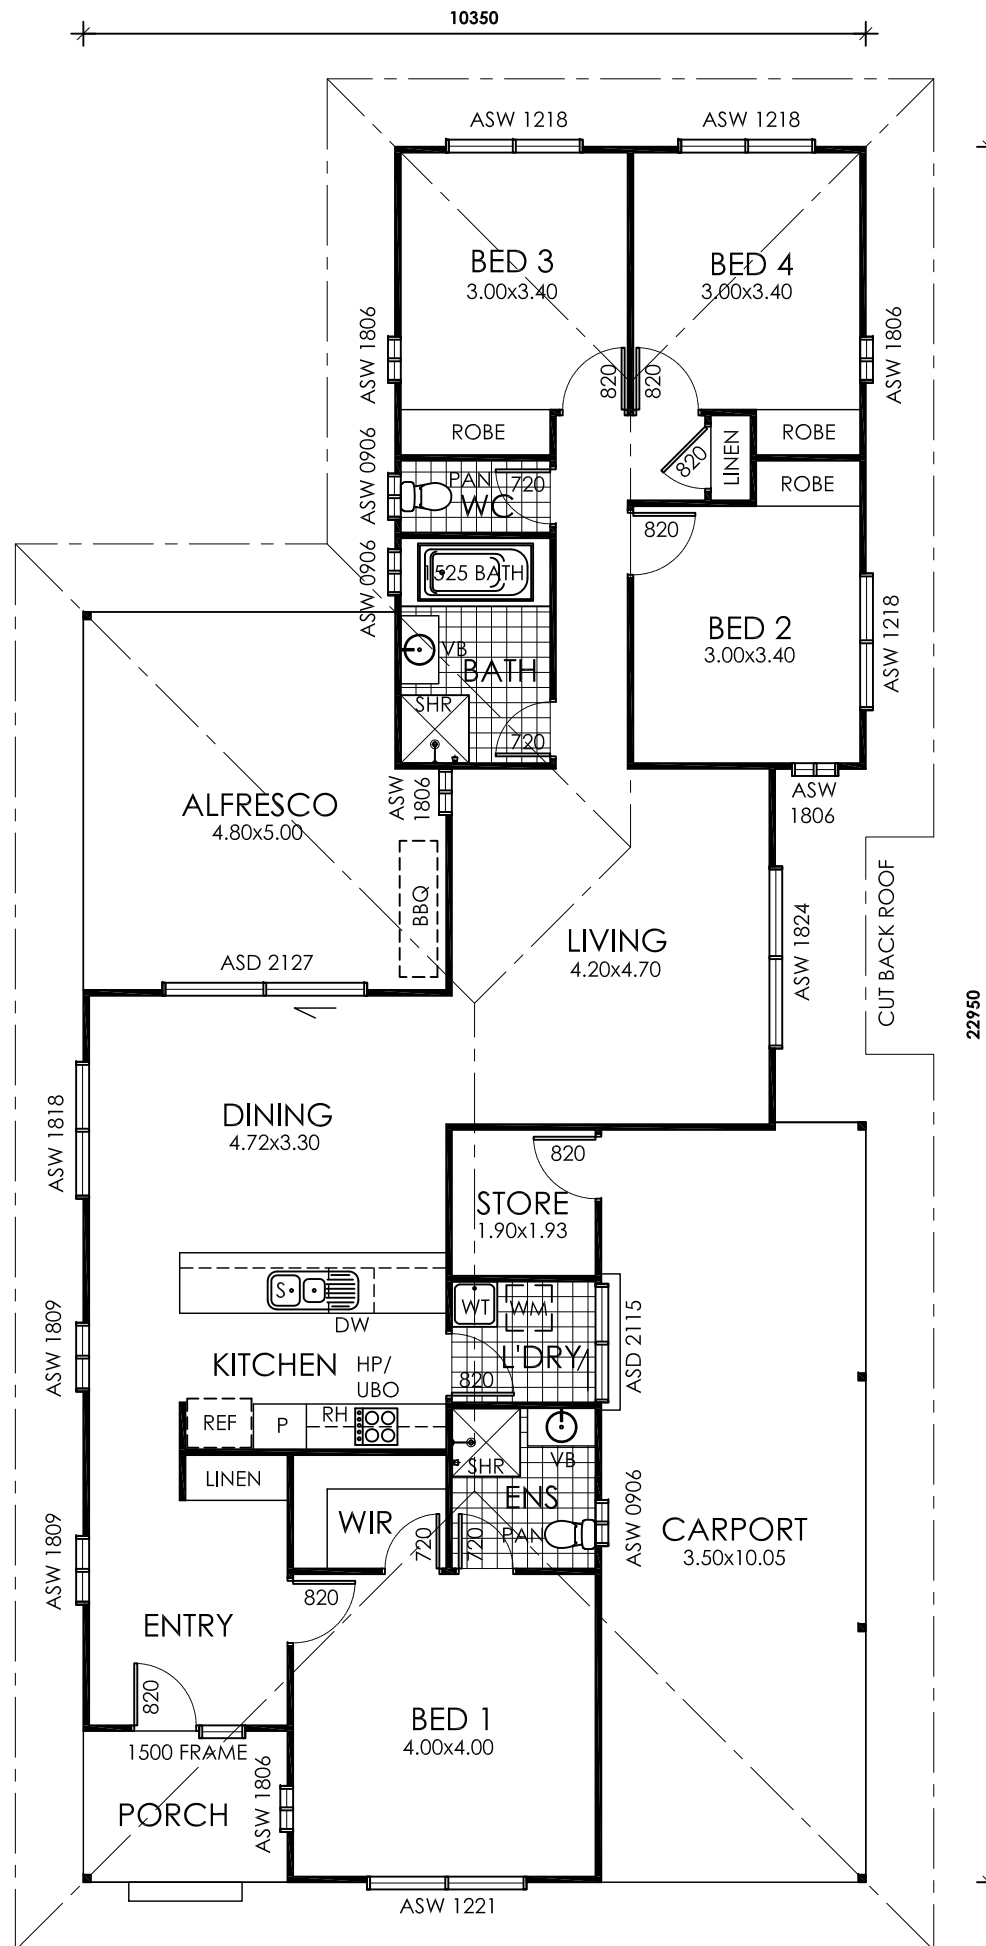

FLOOR PLAN

AREAS:	
FLOOR AREA:	139.80sqm
PORCH:	5.40sqm
CARPOR/STORE:	38.76sqm
ALFRESCO:	22.60sqm
TOTAL AREA:	206.56sqm

FLOOR PLAN/ELEVATION

SCALE
1:100

DRAWINGS FOR



CONSTRUCTION
PTY LTD
BRB 11915

Kimberley's Best Builder

DRAWINGS BY



A division of ThreeSixtyDegrees Australia Pty Ltd

1300 05 06 03

e info@360dg.com.au Suite 4, 631 Logan Road
w www.360dg.com.au Greenslopes, QLD 4120

Servicing all states
and territories Australia-wide

THREESIXTYDEGREES HAS THE INTELLECTUAL COPYRIGHT & OWNERSHIP OF THESE DRAWINGS AND ANY REPRODUCTION IS STRICTLY PROHIBITED WITHOUT WRITTEN CONSENT. ALL RIGHTS RESERVED.
© 2012 THREESIXTYDEGREES AUSTRALIA PTY LTD
QLD - BSA LICENCE NO. 1125616
VIC - REG. BUILDING PRACT. NO. DP-AD 14287
TAS - ACCREDITATION - CC55680

REV	COMMENTS	DATE	DRWN
A	SKETCH	20/04/12	AB

PROJECT			
RANGE HOME 4			
CLIENT			
H&M TRACEY			
LOT DESCRIPTION			
LOT <> ON RP <>			
ADDRESS			
No.	<>		
STREET	<>		
SUBURB	<>		
P'CODE	<>	STATE	WA

DRAWN	PLOT DATE
AB	20/04/12

DRAWING REFERENCE No.	
12-092	

PROJECT NORTH	SHEET No.
	01 / 01